


COVID-19 STUDIO LAYOUT

SPIN CITY EXETER

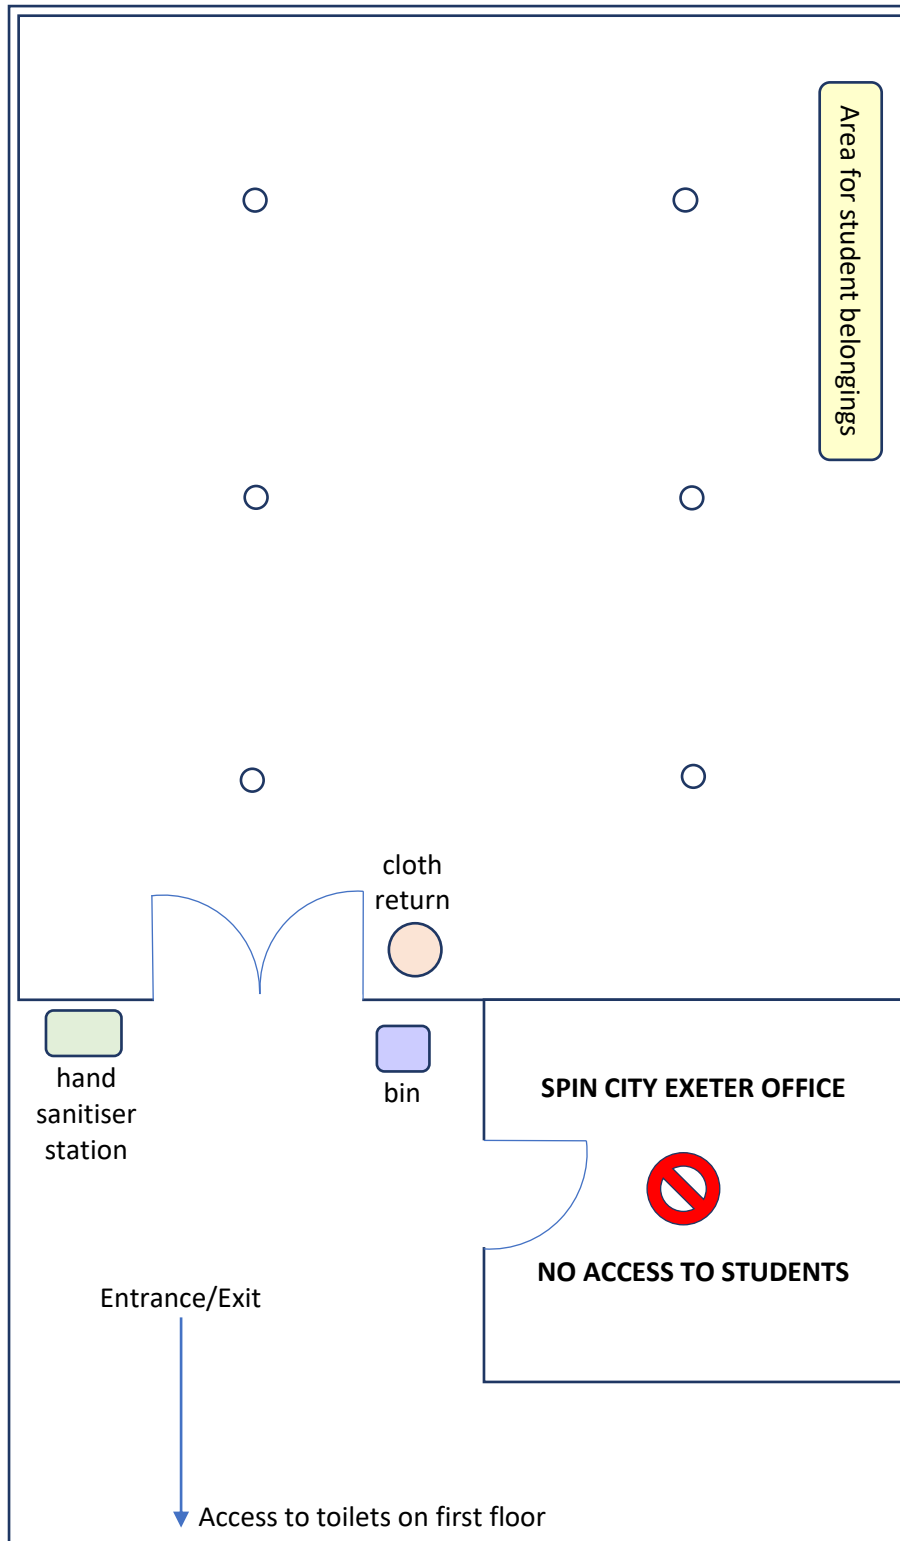

NOT TO SCALE